



Laberge Group - C:\00 PATANE ARCHITECTURE\000 - CURRENT PROJECTS\000 JIM CLARKE\000 MIRSCHEL PARK - HEMPSTEAD\CAD Files - Construction Documents\WSEC_2025-03-28.dwg [Layout1] April 13, 2025 - 11:03am d6don

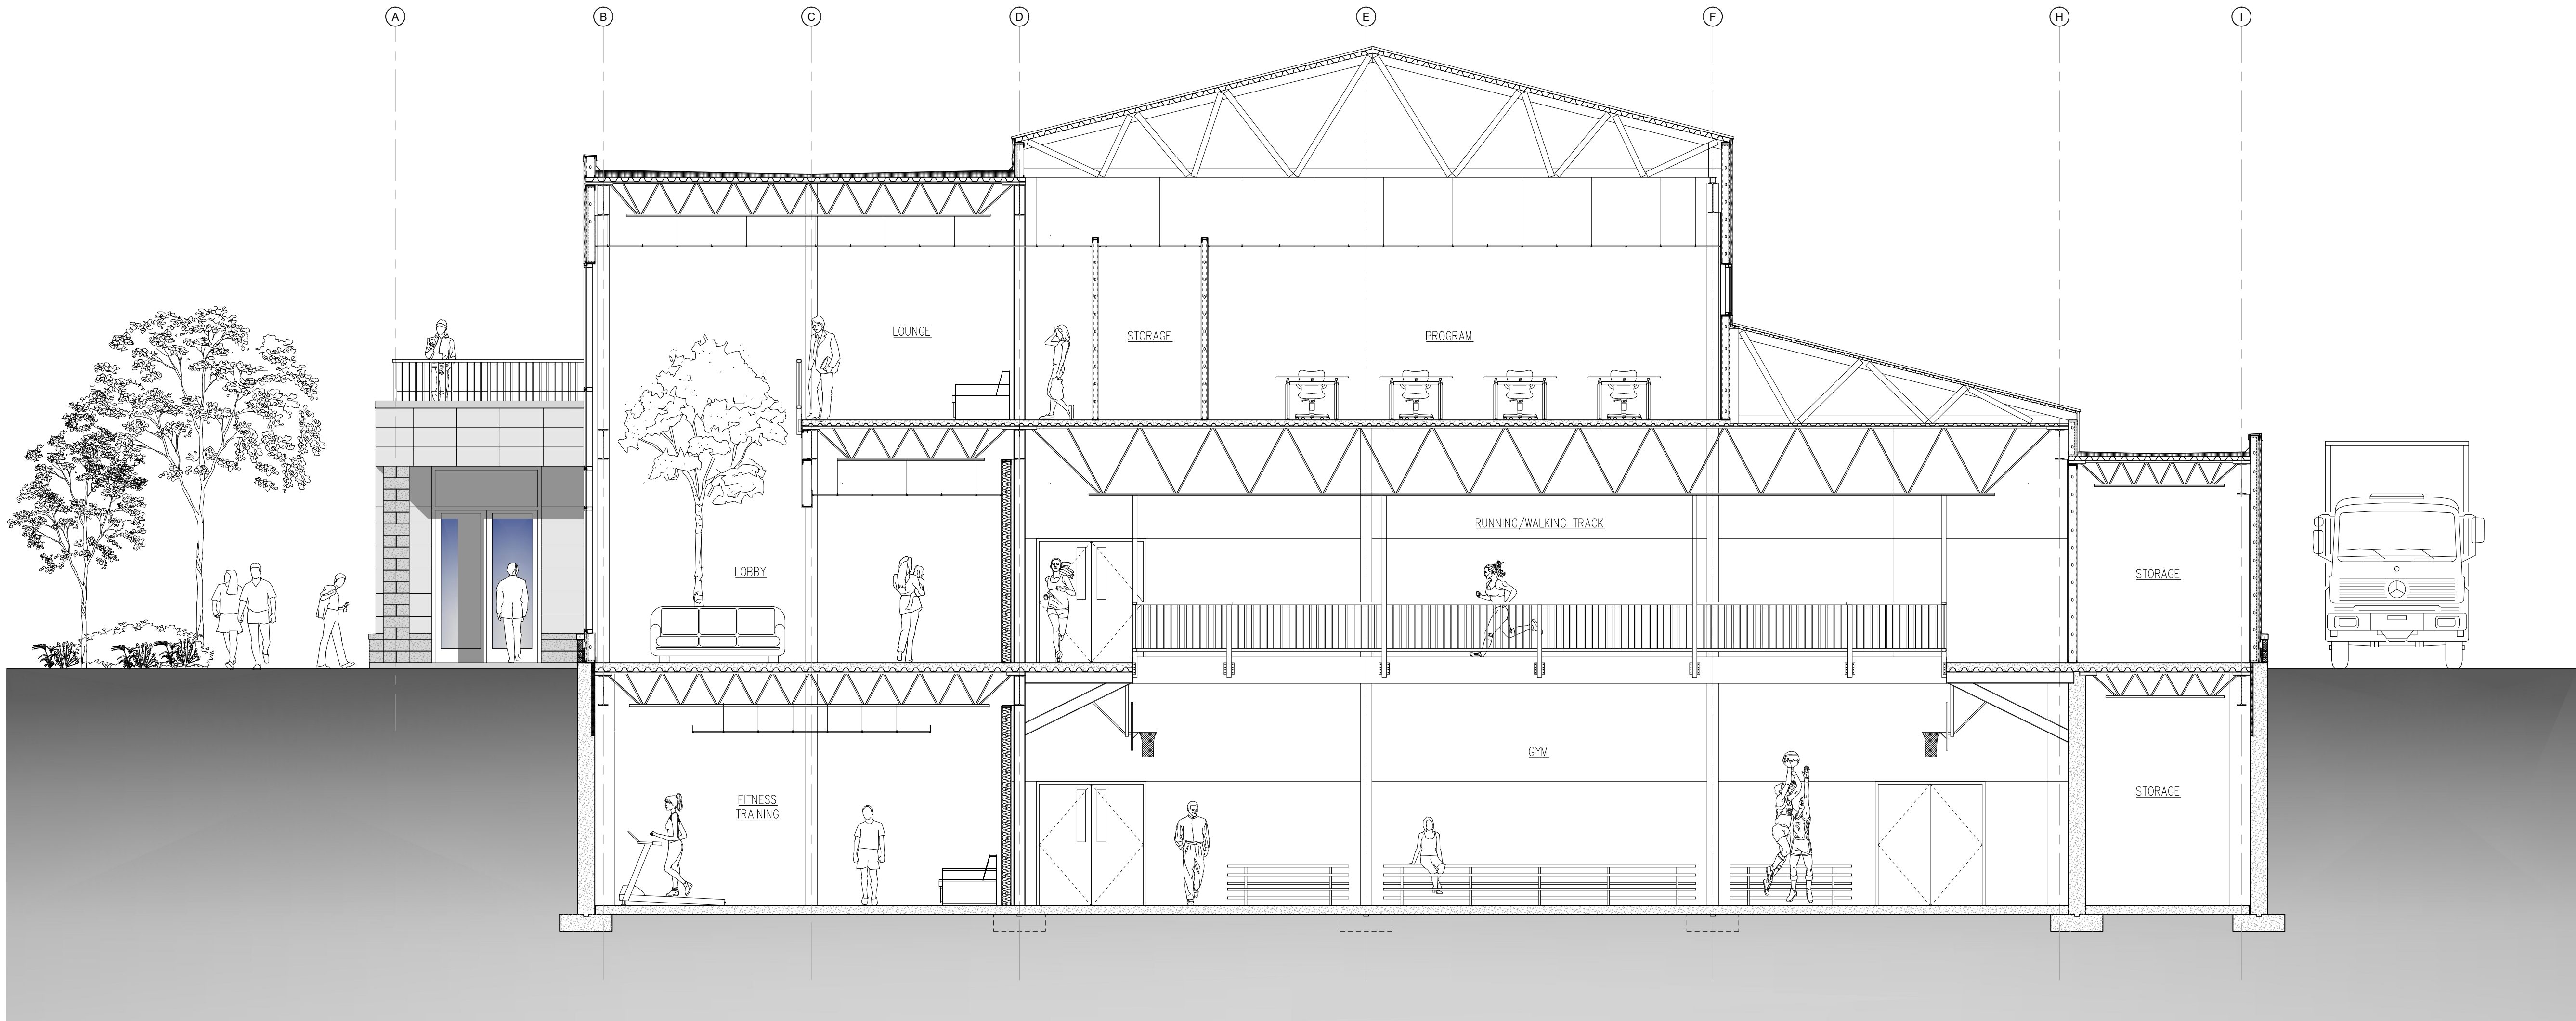

CROSS SECTION

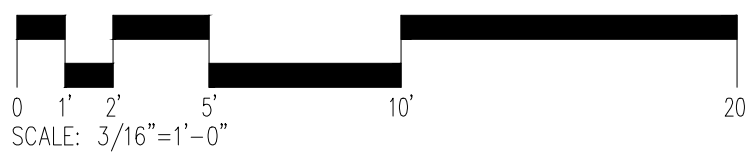

**PRELIMINARY PLANS
NOT FOR CONSTRUCTION
04/13/25**

ALTERATION OF THIS DOCUMENT, EXCEPT BY A LICENSED PROFESSIONAL ENGINEER IS ILLEGAL. THIS DOCUMENT, AND THE IDEAS AND DESIGNS INCORPORATED HEREIN, AS AN INSTRUMENT OF PROFESSIONAL SERVICE, IS THE PROPERTY OF LABERGE GROUP LIMITED AND IS NOT TO BE REPRODUCED, COPIED, OR IN ANY MANNER USED, IN WHOLE OR IN PART, FOR ANY OTHER PROJECT WITHOUT THE WRITTEN AUTHORIZATION OF LABERGE GROUP LIMITED.

REVISIONS			
NO.	DATE	DESCRIPTION	BY

VILLAGE OF HEMPSTEAD
NASSAU COUNTY
MIRSCHTEL PARK IMPROVEMENTS

CROSS SECTION

DESIGNED BY: _____
DRAWN BY: _____
REVIEWED BY: _____

Laberge
ENGINEERING
ARCHITECTURE



Group
SURVEYING
PLANNING

DATE: 4/13/2025
SCALE: AS NOTED
SHEET: _____

© 2025 LABERGE ENGINEERING & CONSULTING GROUP LTD.

4 Computer Drive West • Albany, New York 12205
(518) 458-7112 • www.labergengroup.com